




# CROSS SECTION VIEW COMPOSITE DOOR

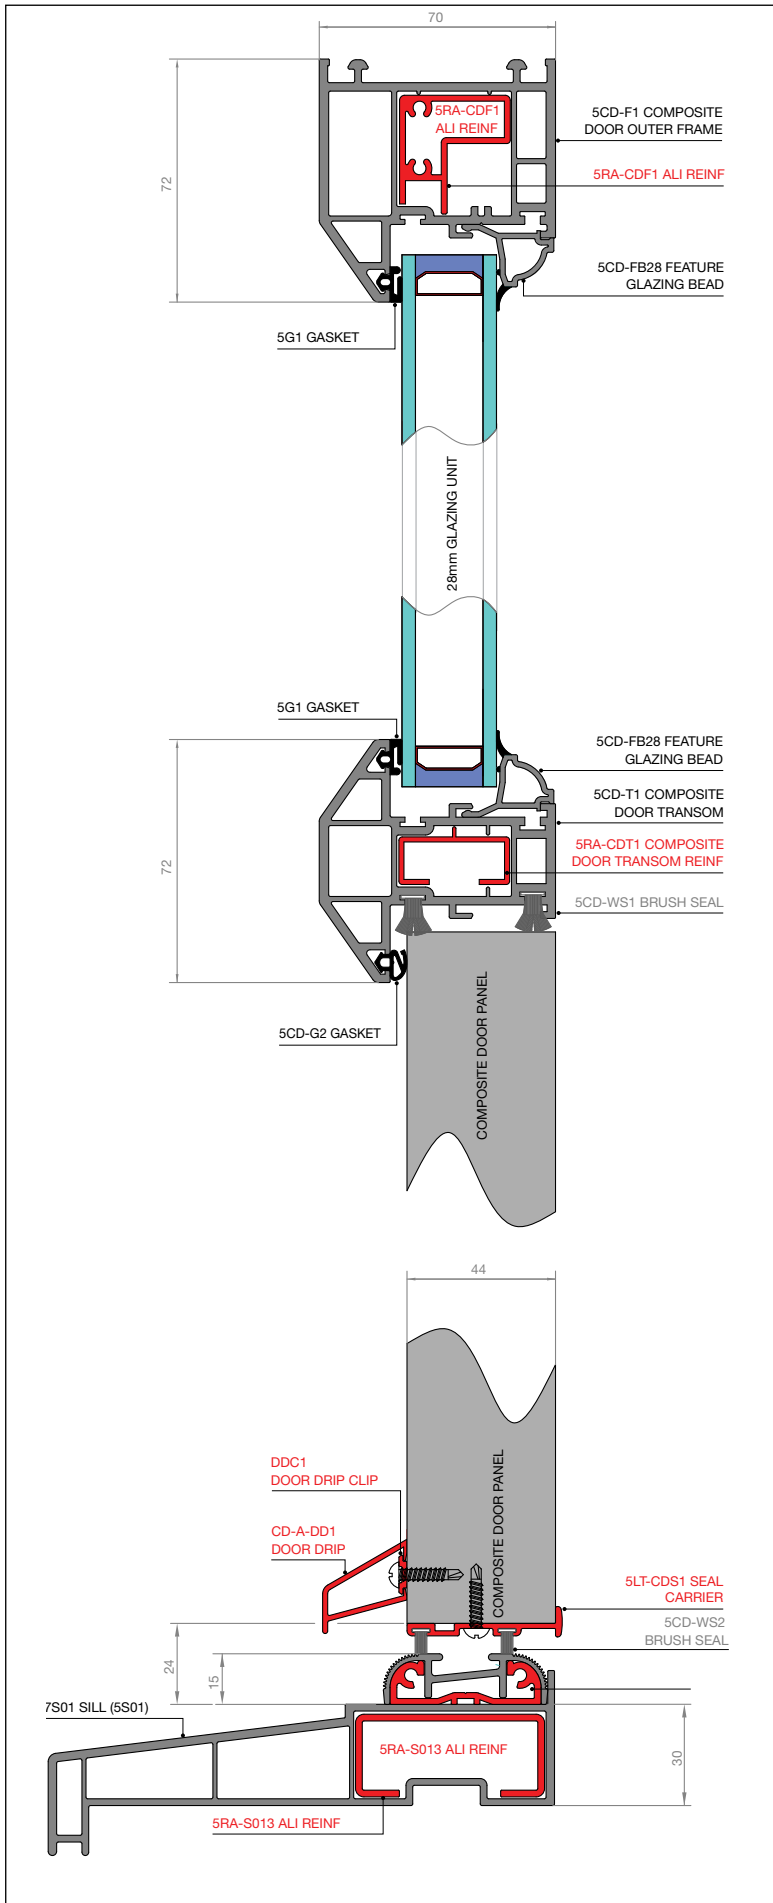

# COMPOSITE DOOR PROFILE SECTIONS

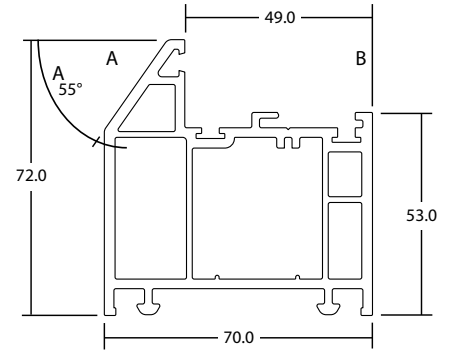

**COMPOSITE DOOR  
OUTER FRAME**

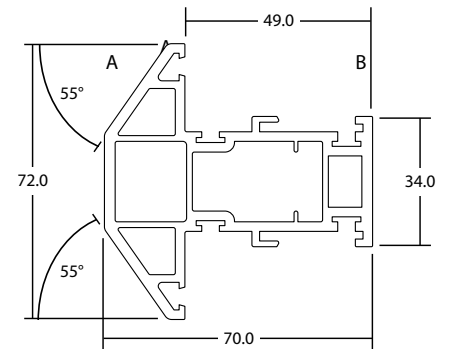

**COMPOSITE DOOR  
TRANSOM**



**COMPOSITE  
GLAZING BEAD**

**NOTE:**  
**THIS IS NOT THE STANDARD U70  
 LOW ALI THRESHOLD BEING SHOWN**  
**PLEASE REFER TO LOW ALI INFORMATION  
 IN 'DOORS SECTION' OF THE U70 WEBSITE**